


**G. Floor Plan**  
Plinth Area = 2840.31 sq. ft.



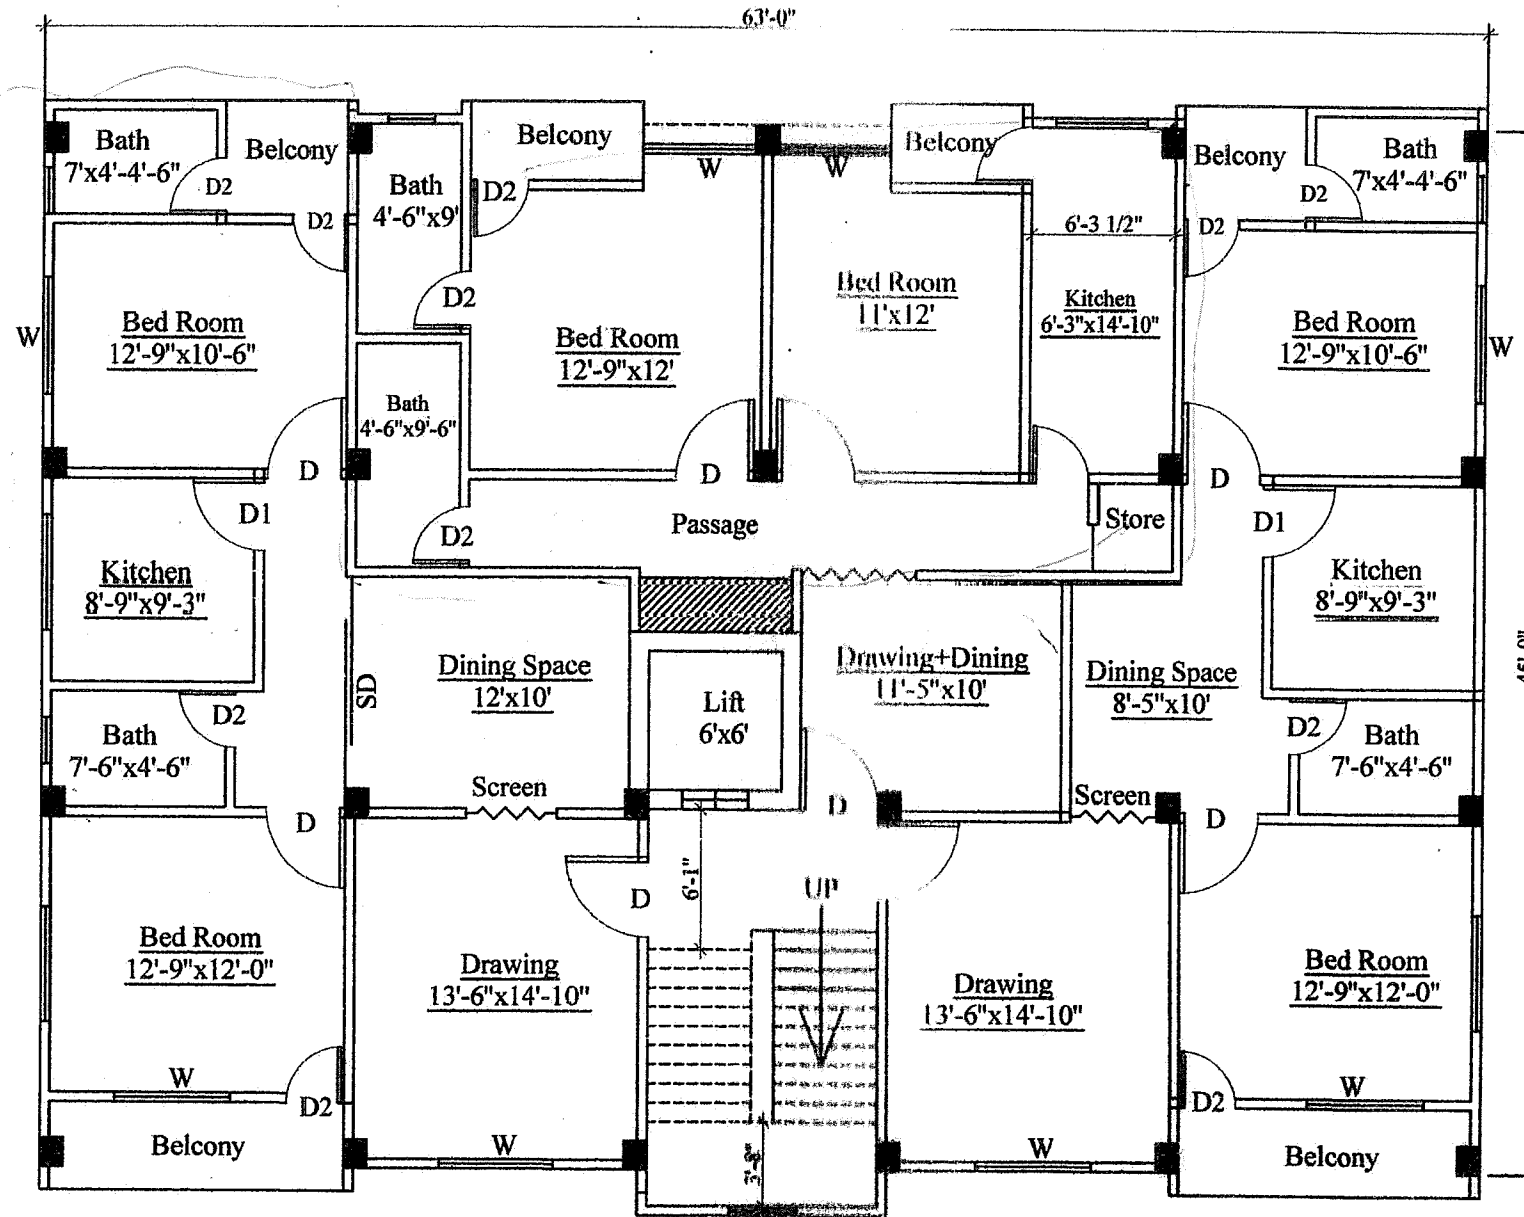

**2nd & Typical Floor Plan**  
 Slab Area=2936.00 Sft.

Engr. Md. Hisamuzzaman  
 (Civil Structure), BUET  
 23/9/21  
 23/9/21